
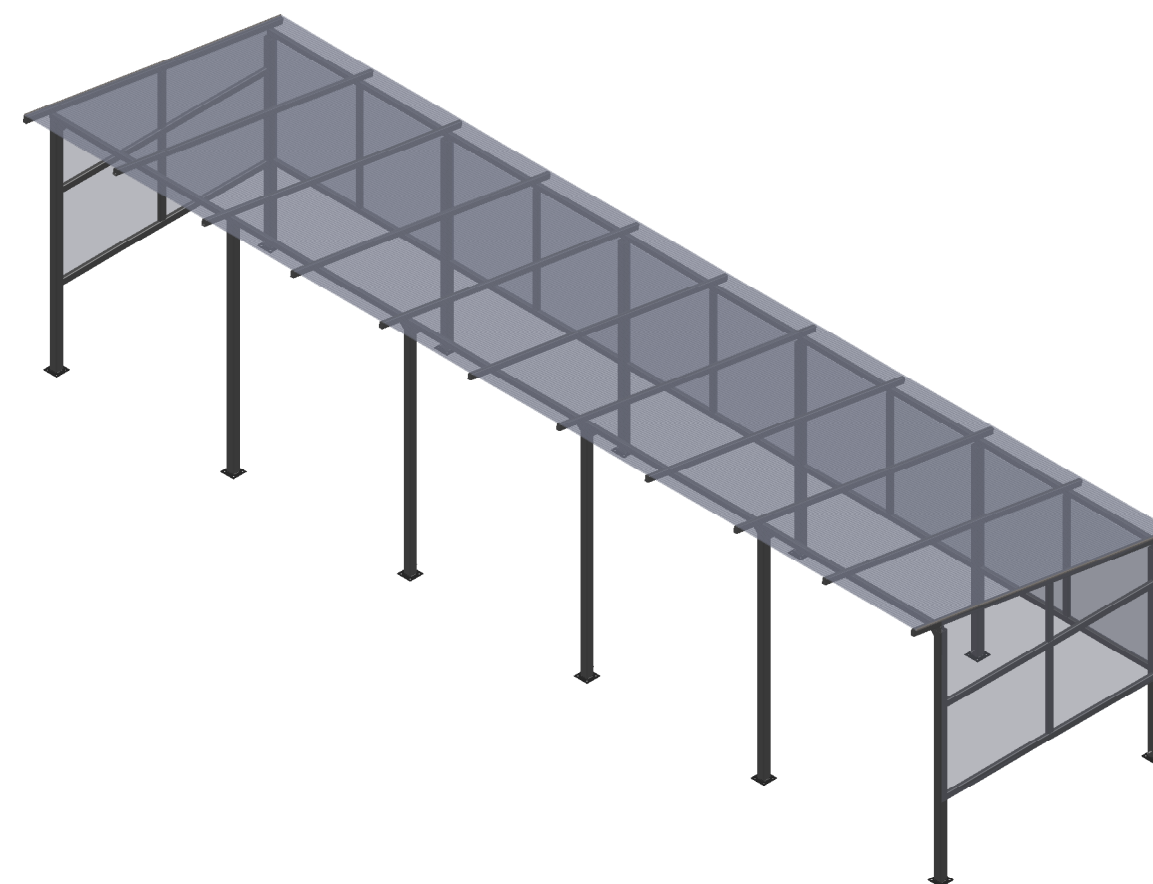
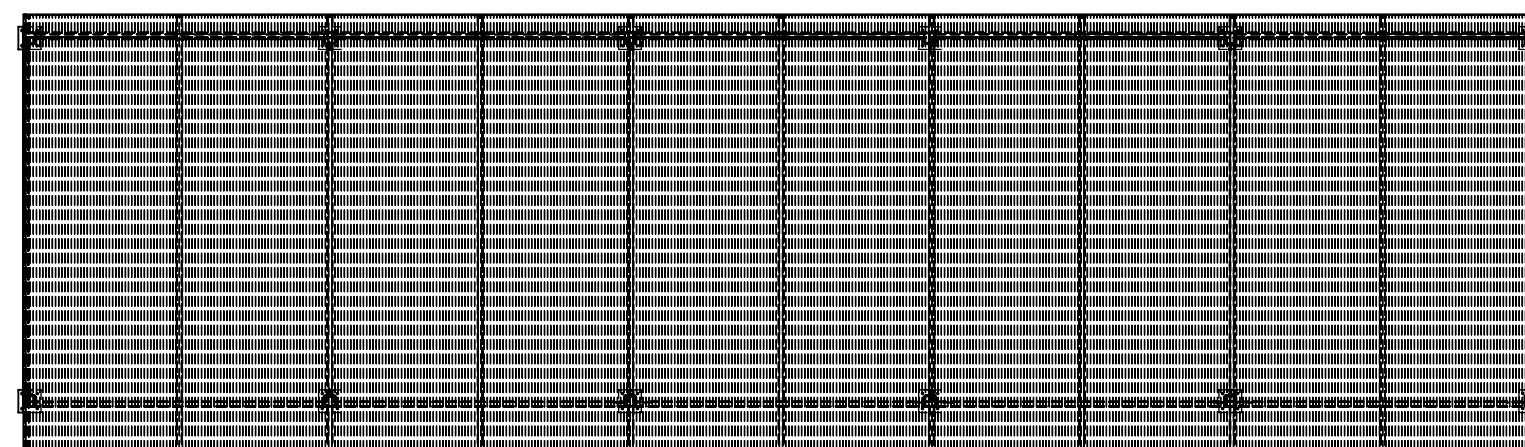
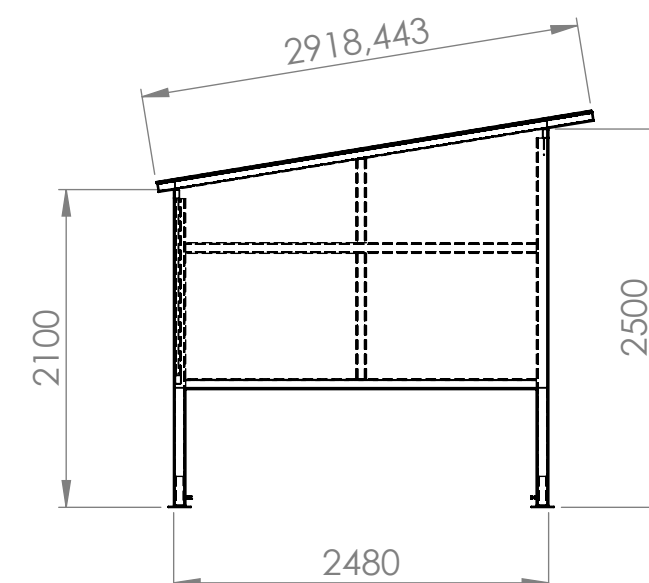


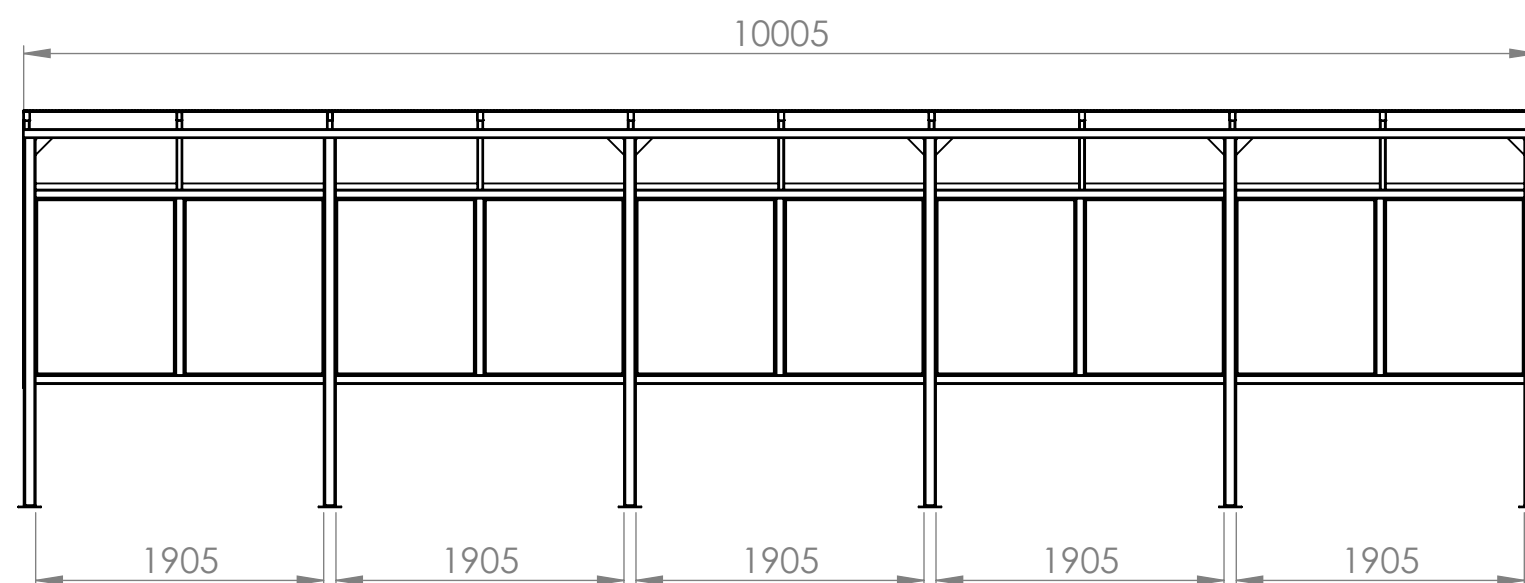

Siège social
191 Boulevard André Brémont
95320 Saint Leu la Forêt

Tél. : 01 30 08 11 80

Abri vélos - CAEN N°14
2400 x 10000 mm

A3

01/04/2020

M&J:03/04/20

FERNANDES P.

ECHELLE: 1:10

FEUILLE 1 SUR 1